

DEVELOPMENT SUMMARY:

BUILDING AREA: ±171,000 SF


PARKING SPACES:

SURFACE.....124

UPPER LEVEL DECK.....256

LOWER LEVEL DECK.....176


TOTAL.....±556

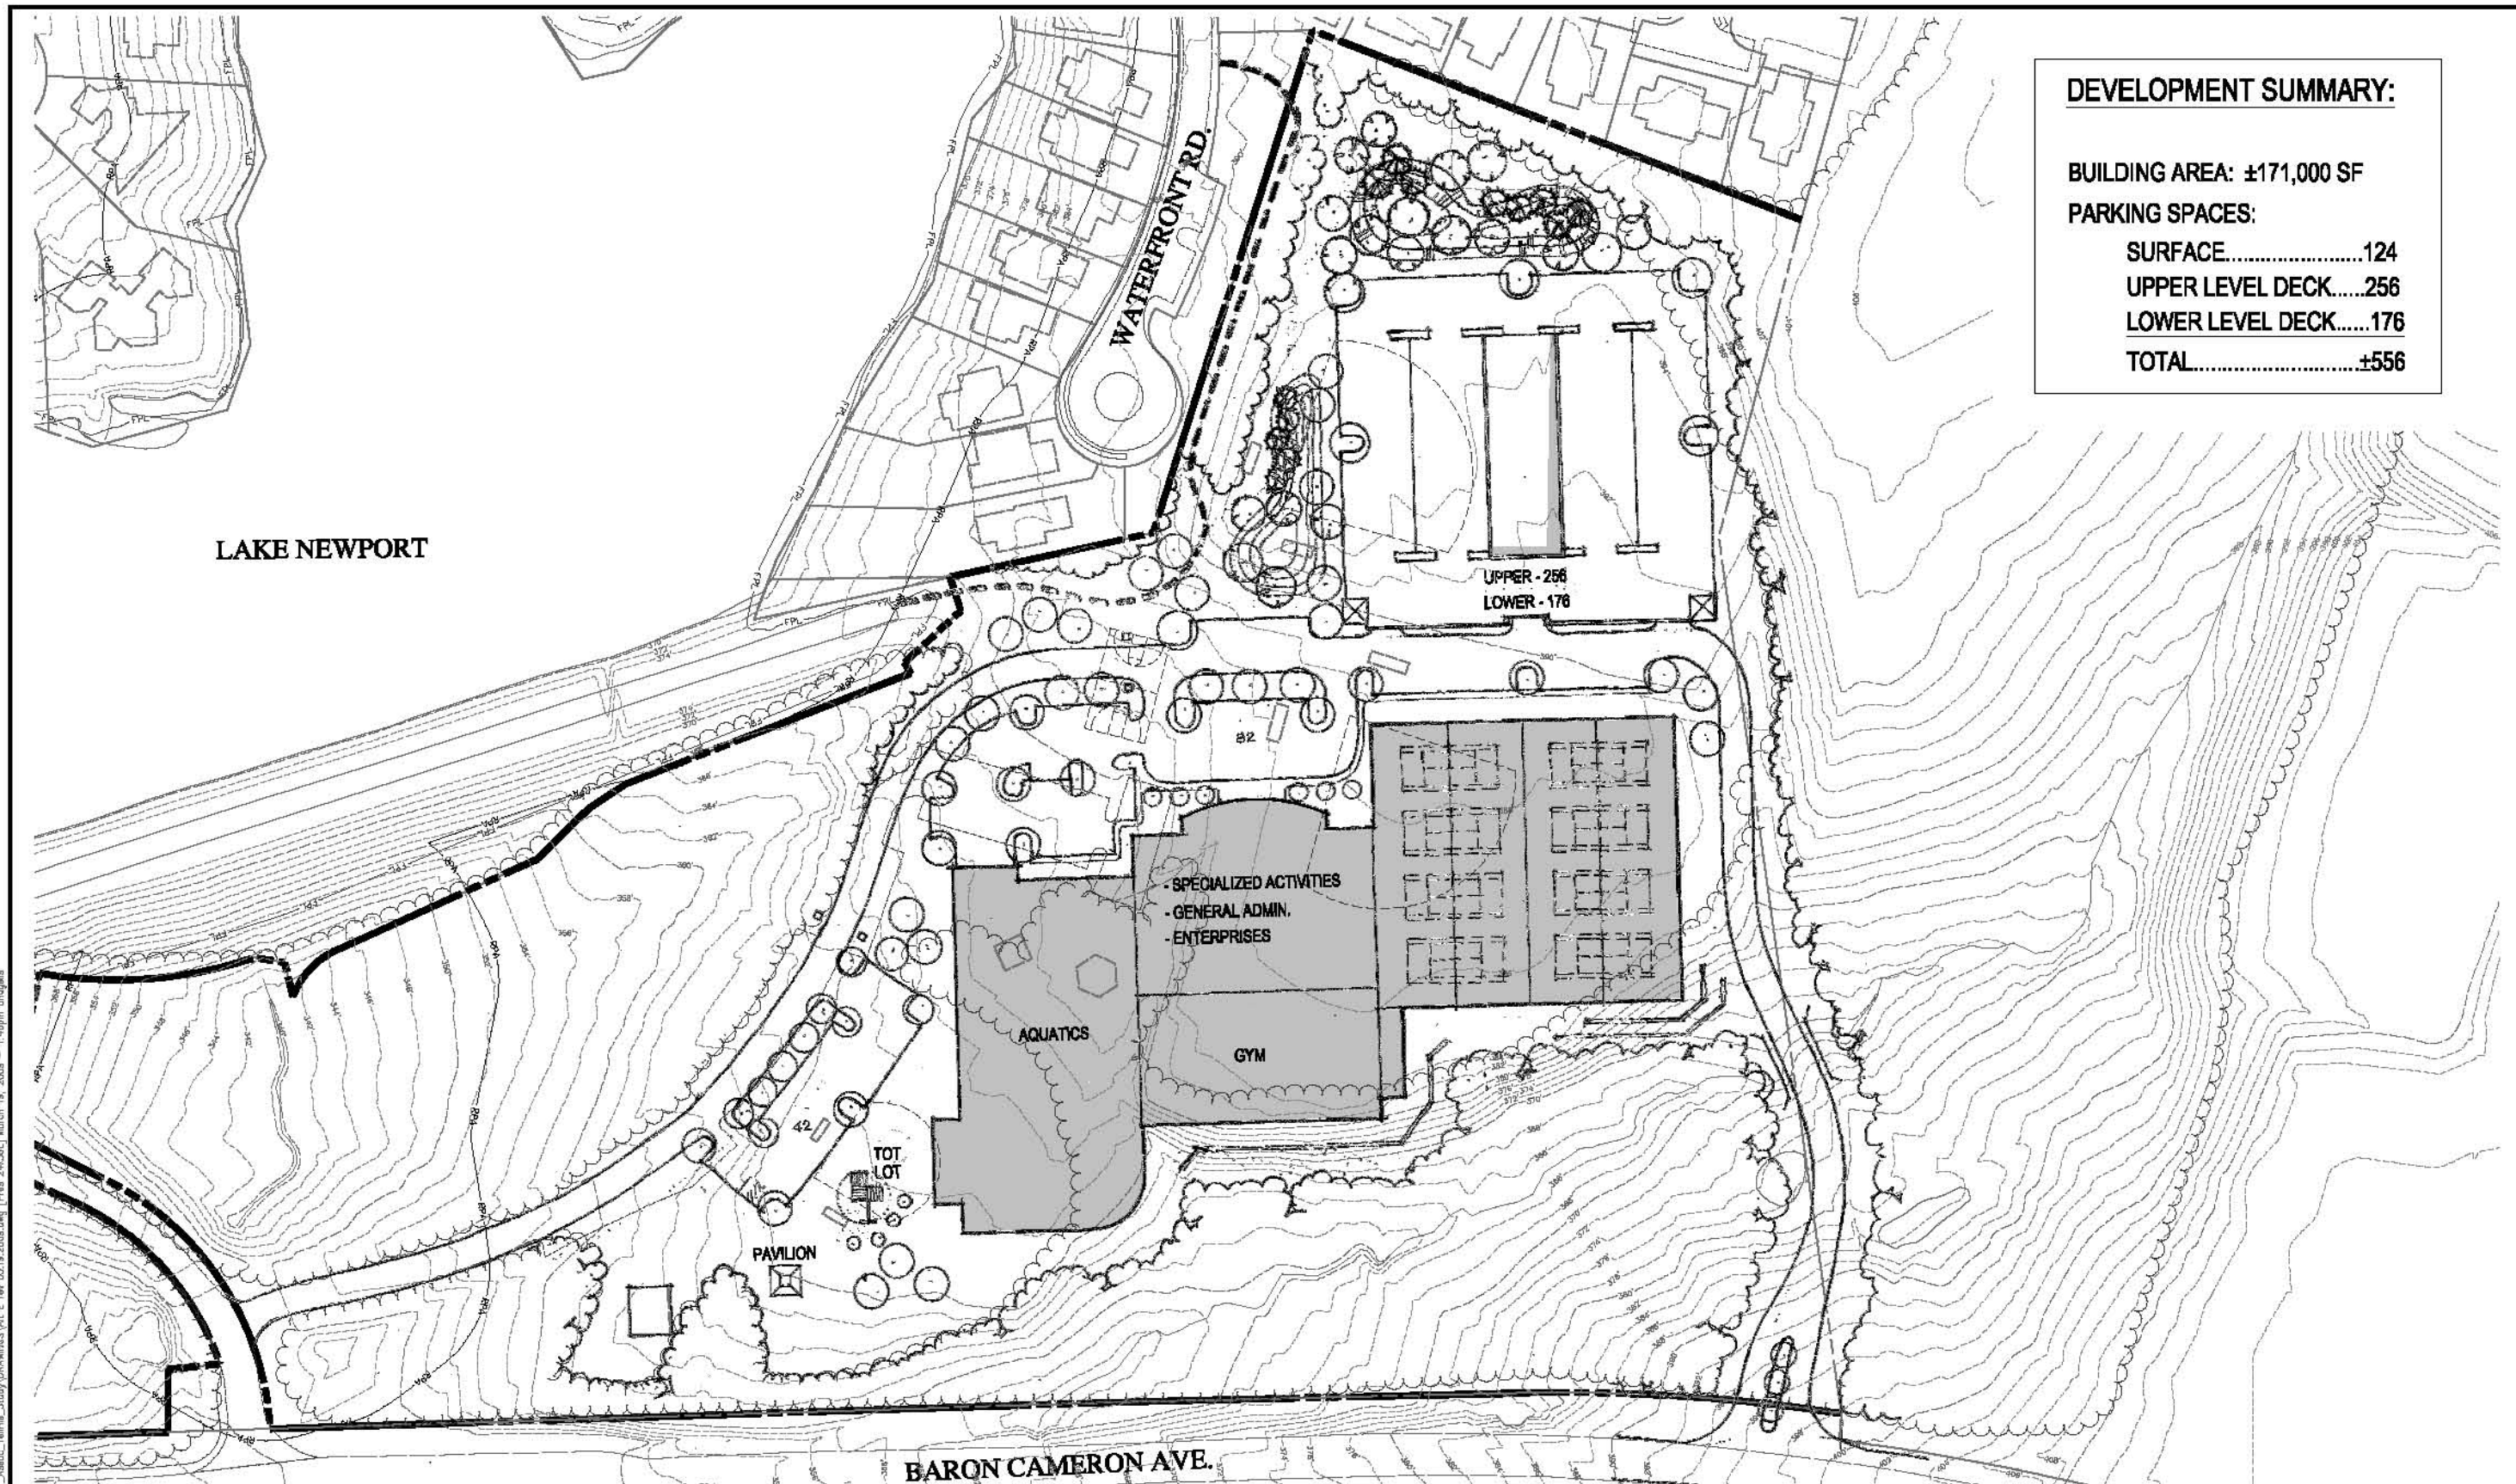

CONCEPTUAL LAYOUT - ALTERNATIVE E REVISED

BROWN'S CHAPEL RECREATION AREA

Fairfax County, Virginia
RESTON ASSOCIATION

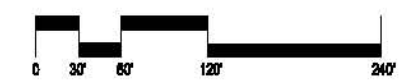

Scale: 1" = 60'
March 18, 2008

Urban, Ltd. - \\LAFLESH\U Drive\Jobs\Reston_Assoc_Tennis_Study\PARAMS\A1 E rev 03.18.2008.dwg [Prest 2/26/08] March 18, 2008 - 1:48pm dlapelle